



Rose State College Onstage Lighting Plot


1st Electric

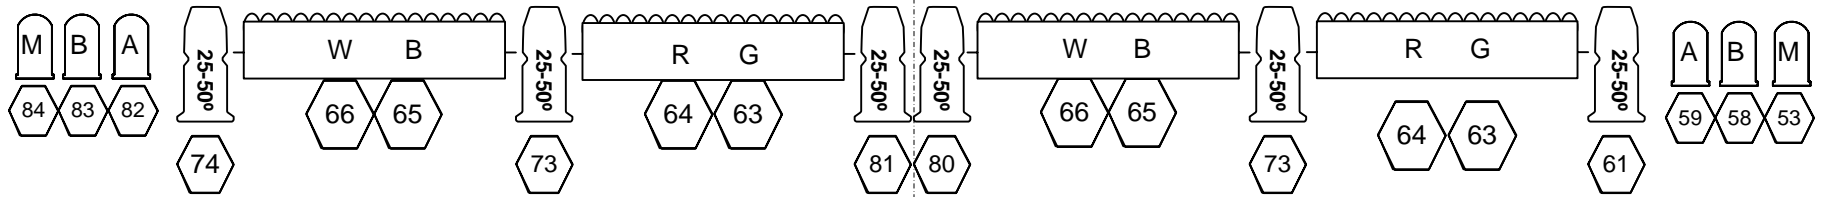


P1A Electric

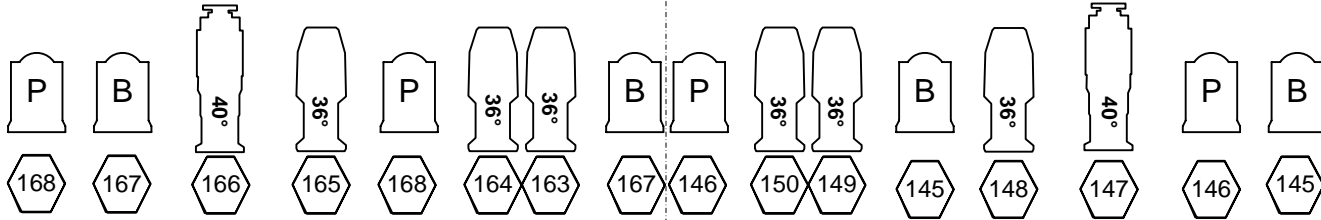


2nd Electric

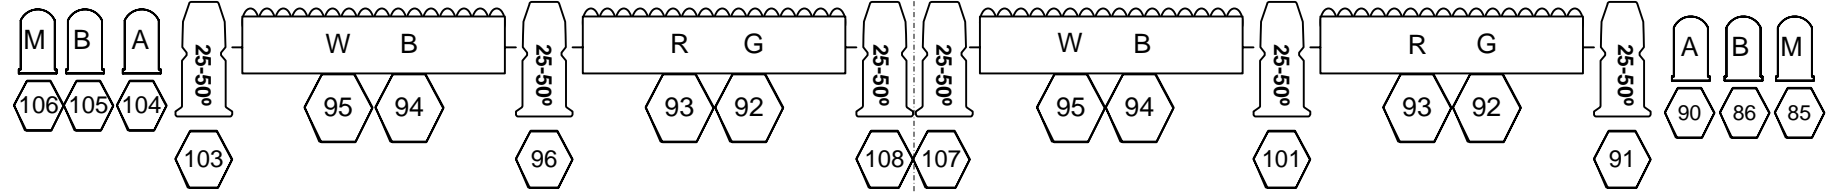


P2A Electric

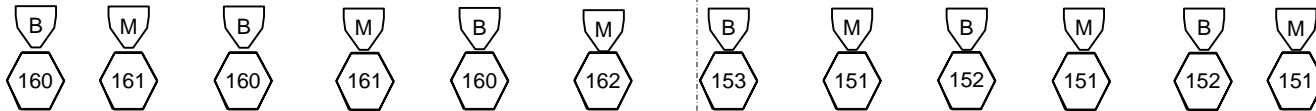

3rd Electric

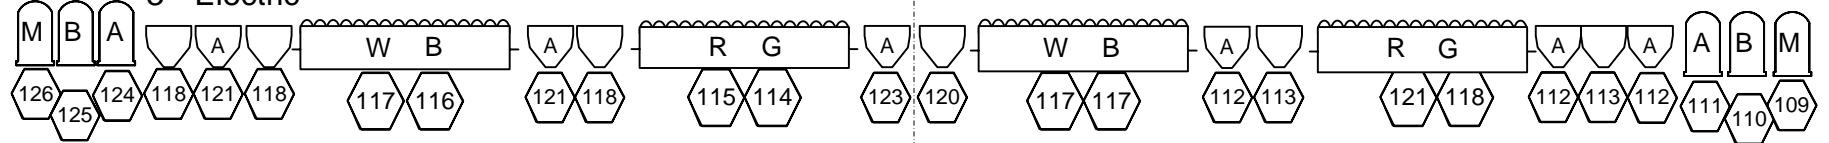

4th Electric

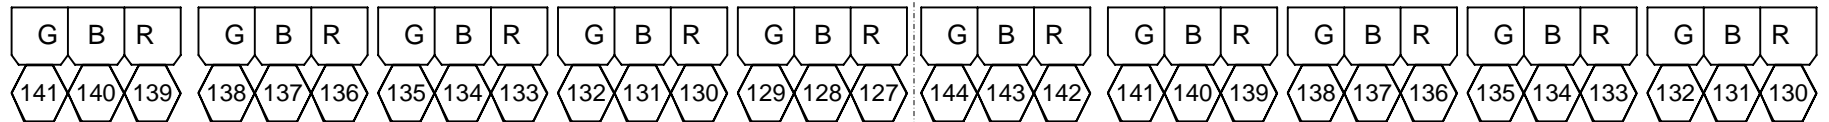

Ground Row

