



CITYSPACE THEATER CIVIC CENTER MUSIC HALL HOUSE PLOT 04-05

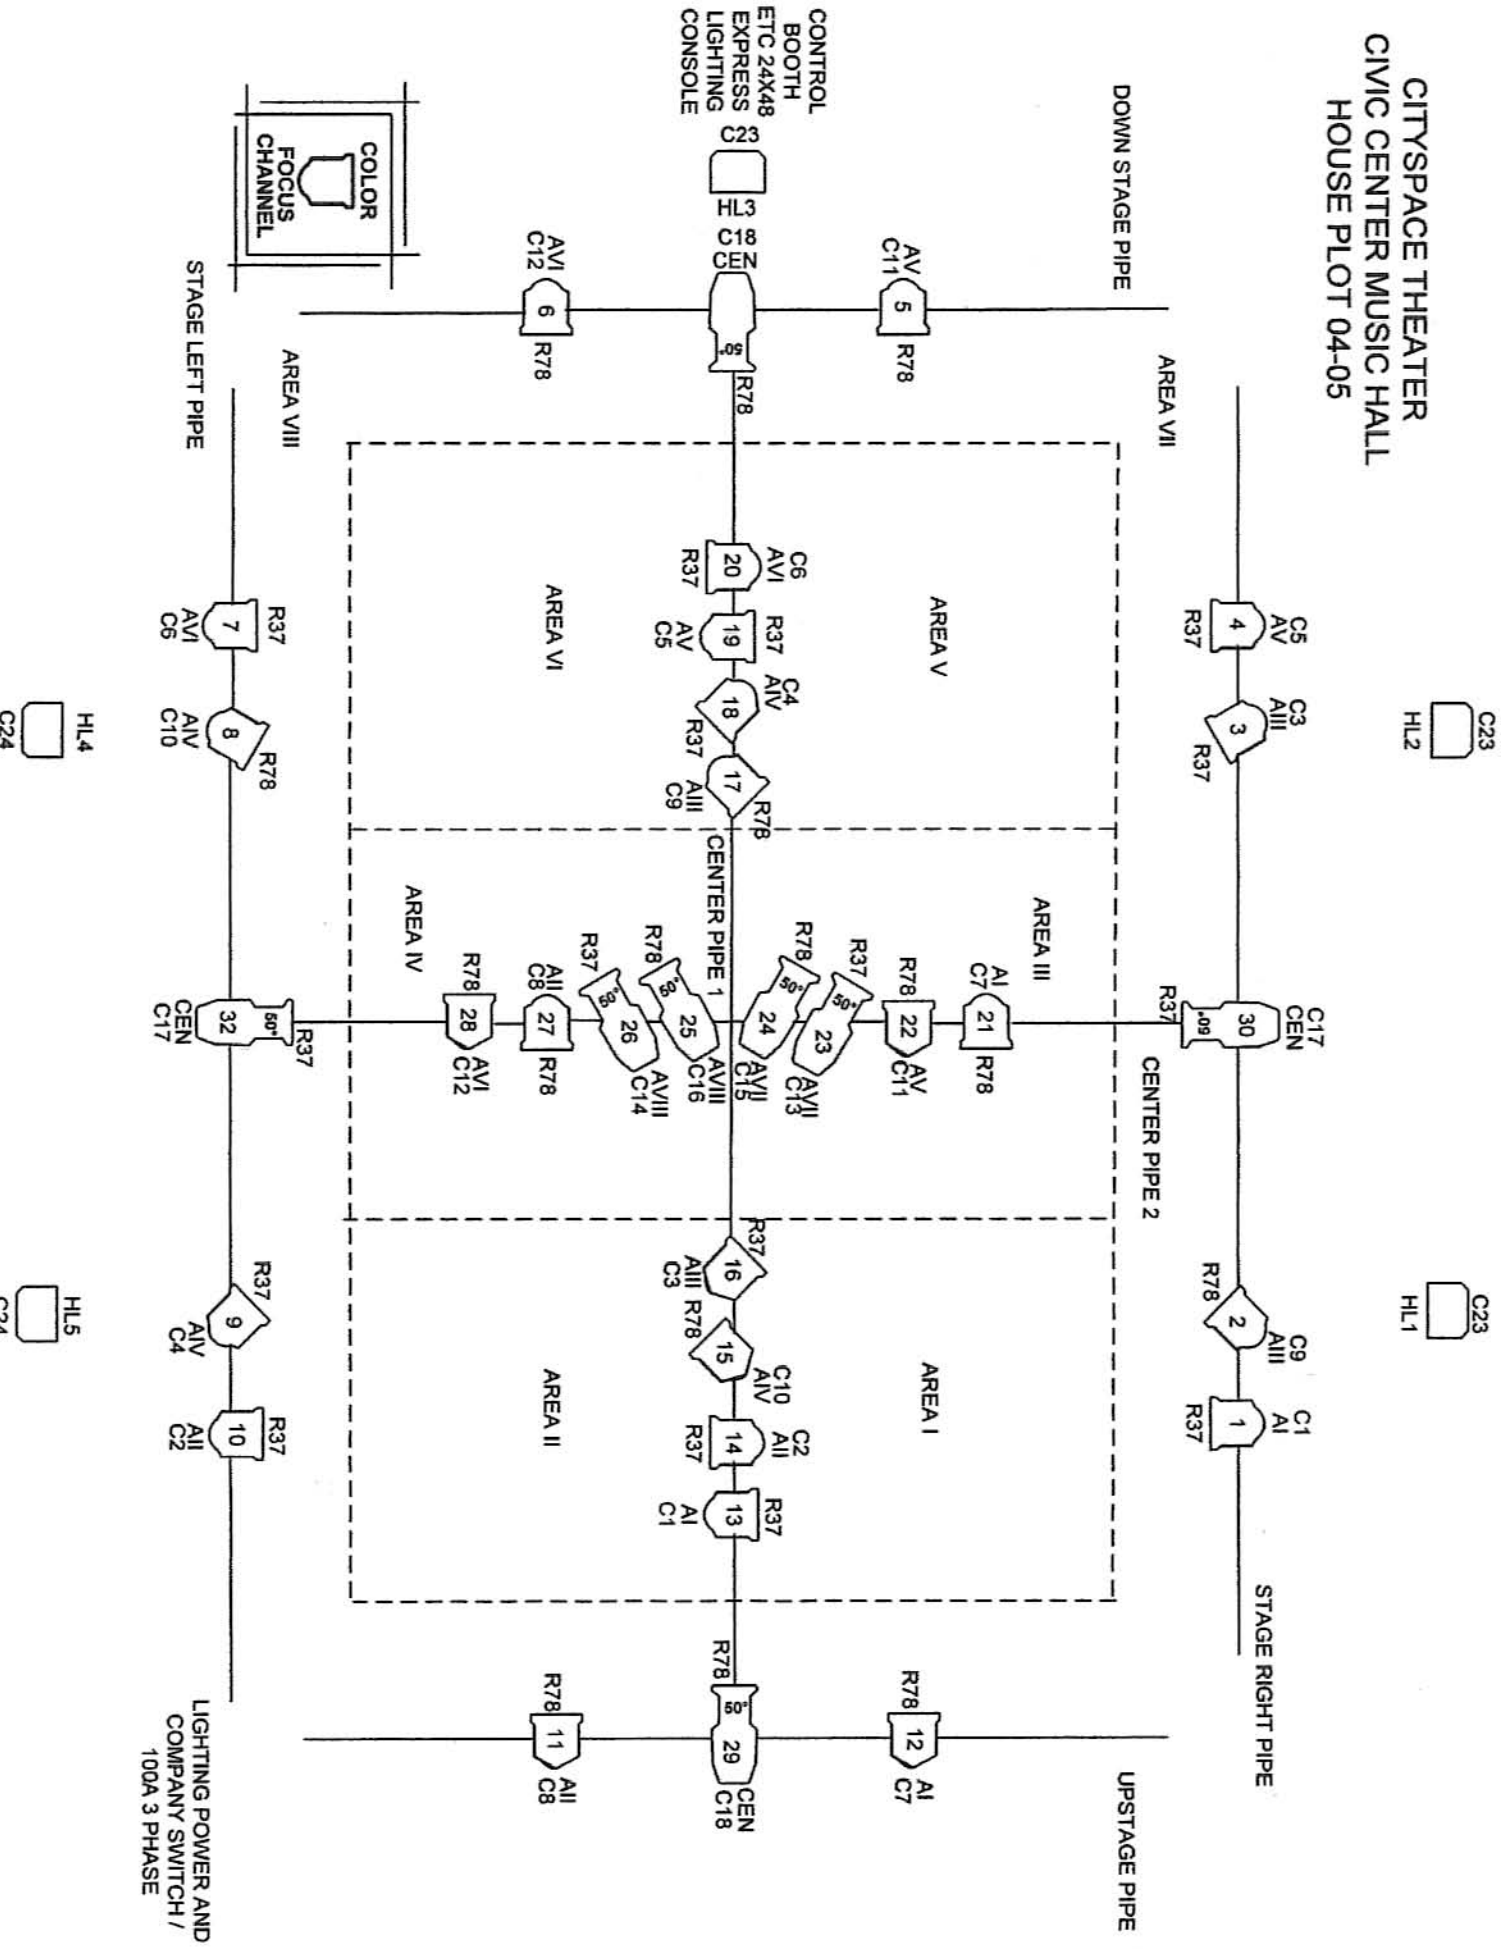

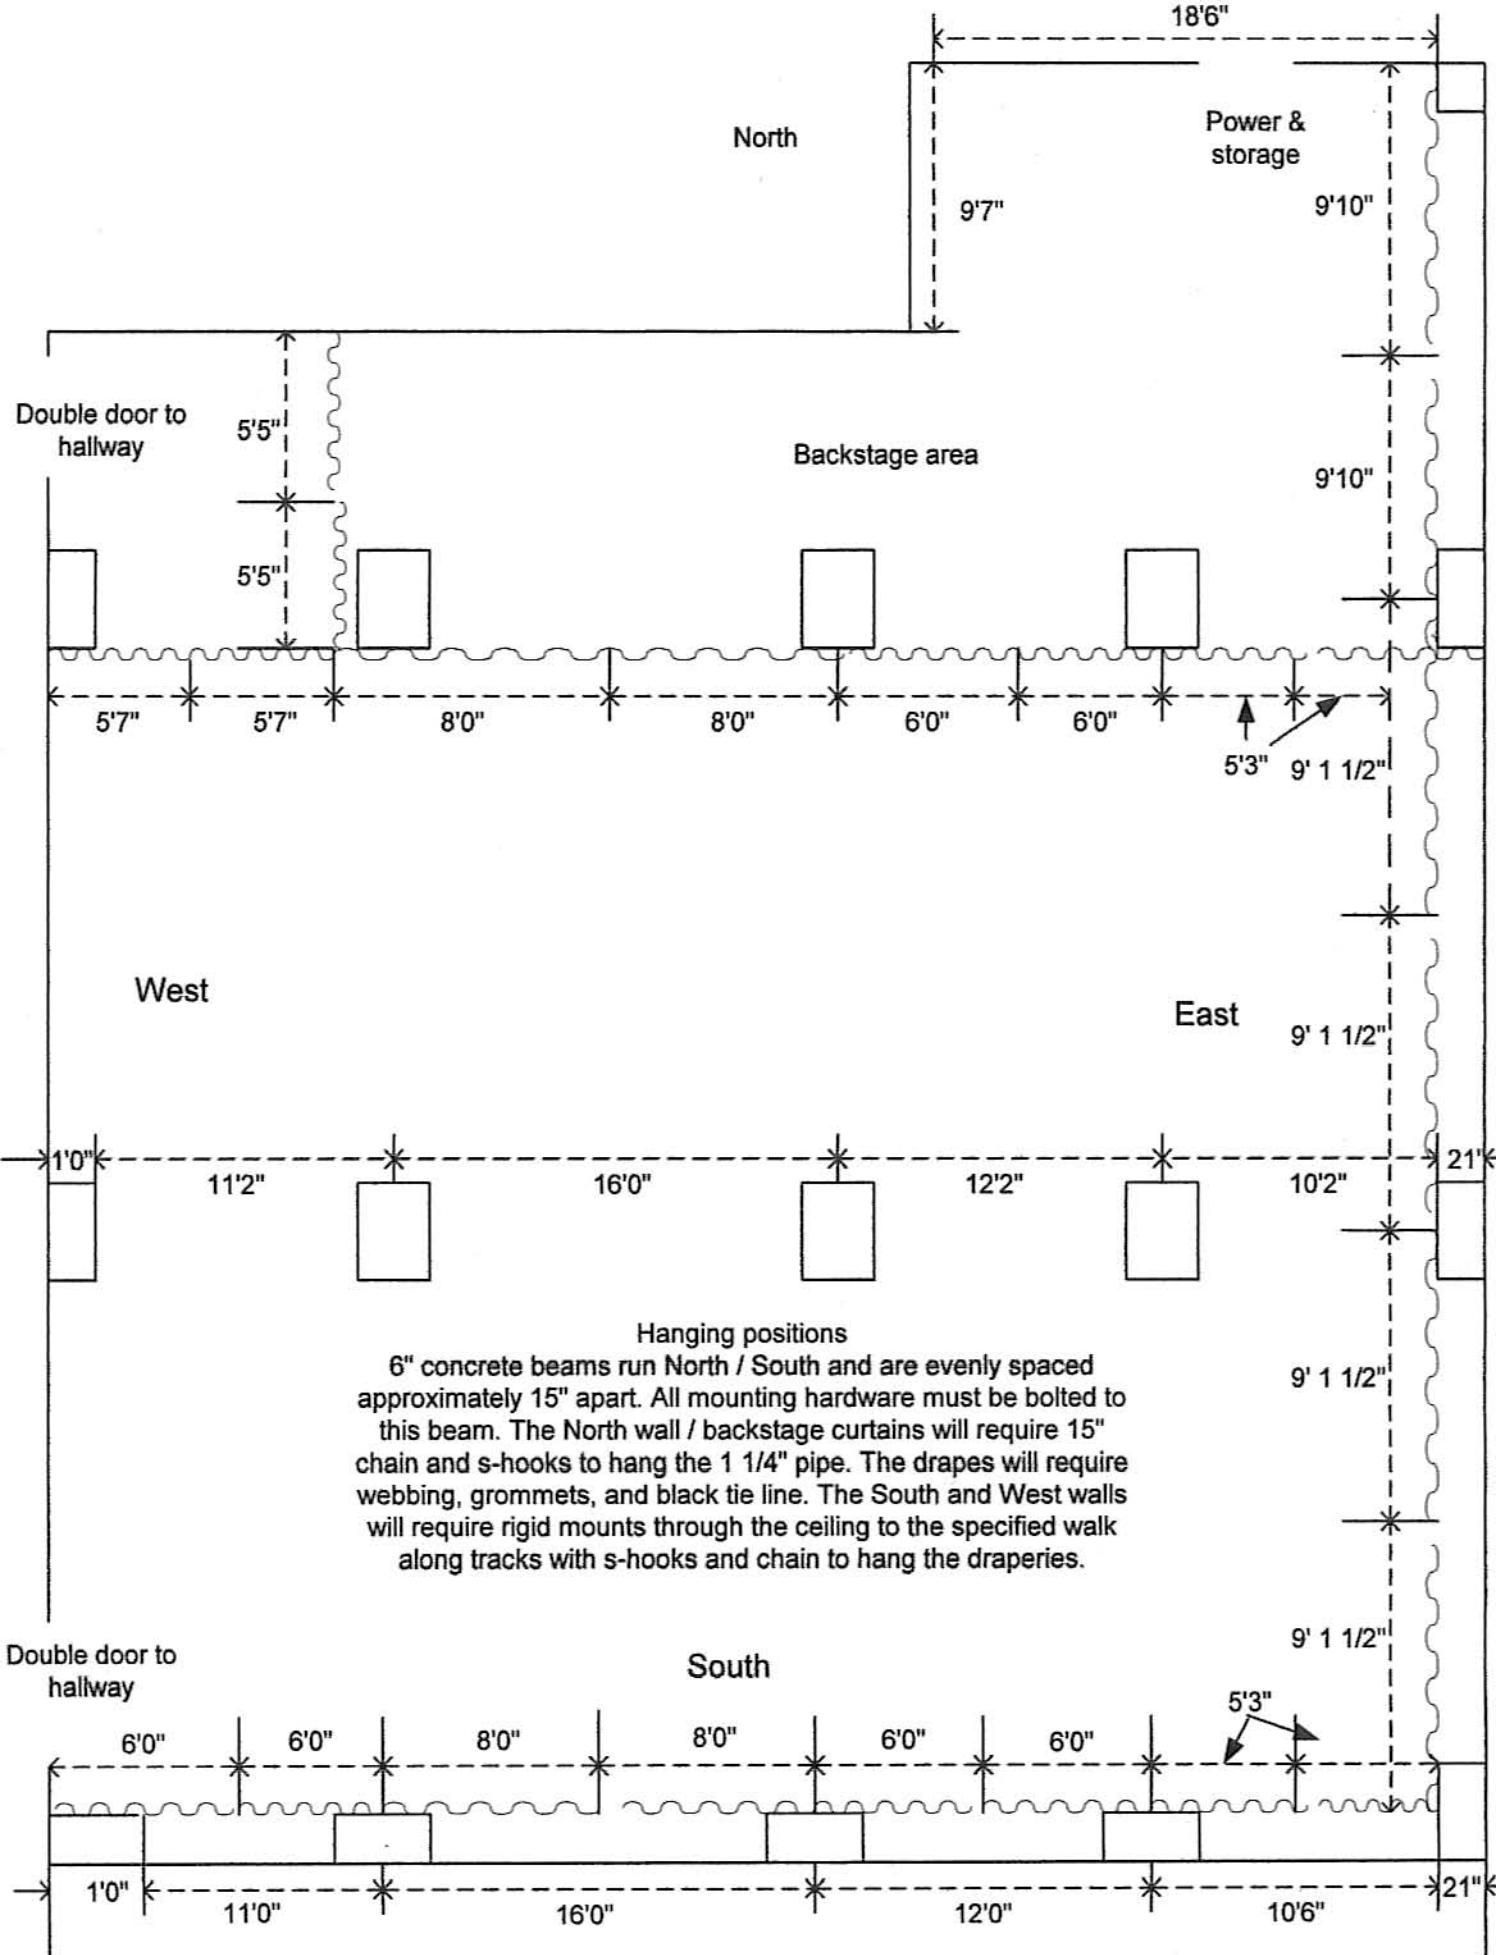

North

Power & storage

9'7"

9'10"

5'5"

5'5"

Backstage area

9'10"

Double door to hallway

5'7"

5'7"

8'0"

8'0"

6'0"

6'0"

5'3"

9' 1 1/2"

West

East

9' 1 1/2"

1'0"

11'2"

16'0"

12'2"

10'2"

21'0"

Hanging positions

6" concrete beams run North / South and are evenly spaced approximately 15" apart. All mounting hardware must be bolted to this beam. The North wall / backstage curtains will require 15" chain and s-hooks to hang the 1 1/4" pipe. The drapes will require webbing, grommets, and black tie line. The South and West walls will require rigid mounts through the ceiling to the specified walk along tracks with s-hooks and chain to hang the draperies.

9' 1 1/2"

9' 1 1/2"

Double door to hallway

South

5'3"

6'0"

6'0"

8'0"

8'0"

6'0"

6'0"

5'3"

1'0"

11'0"

16'0"

12'0"

10'6"

21'0"